

R-8

2501.43'


2009.92'

M.L.
U-13-51

ANDROSCOGGIN RIVER

RIVER

U-16

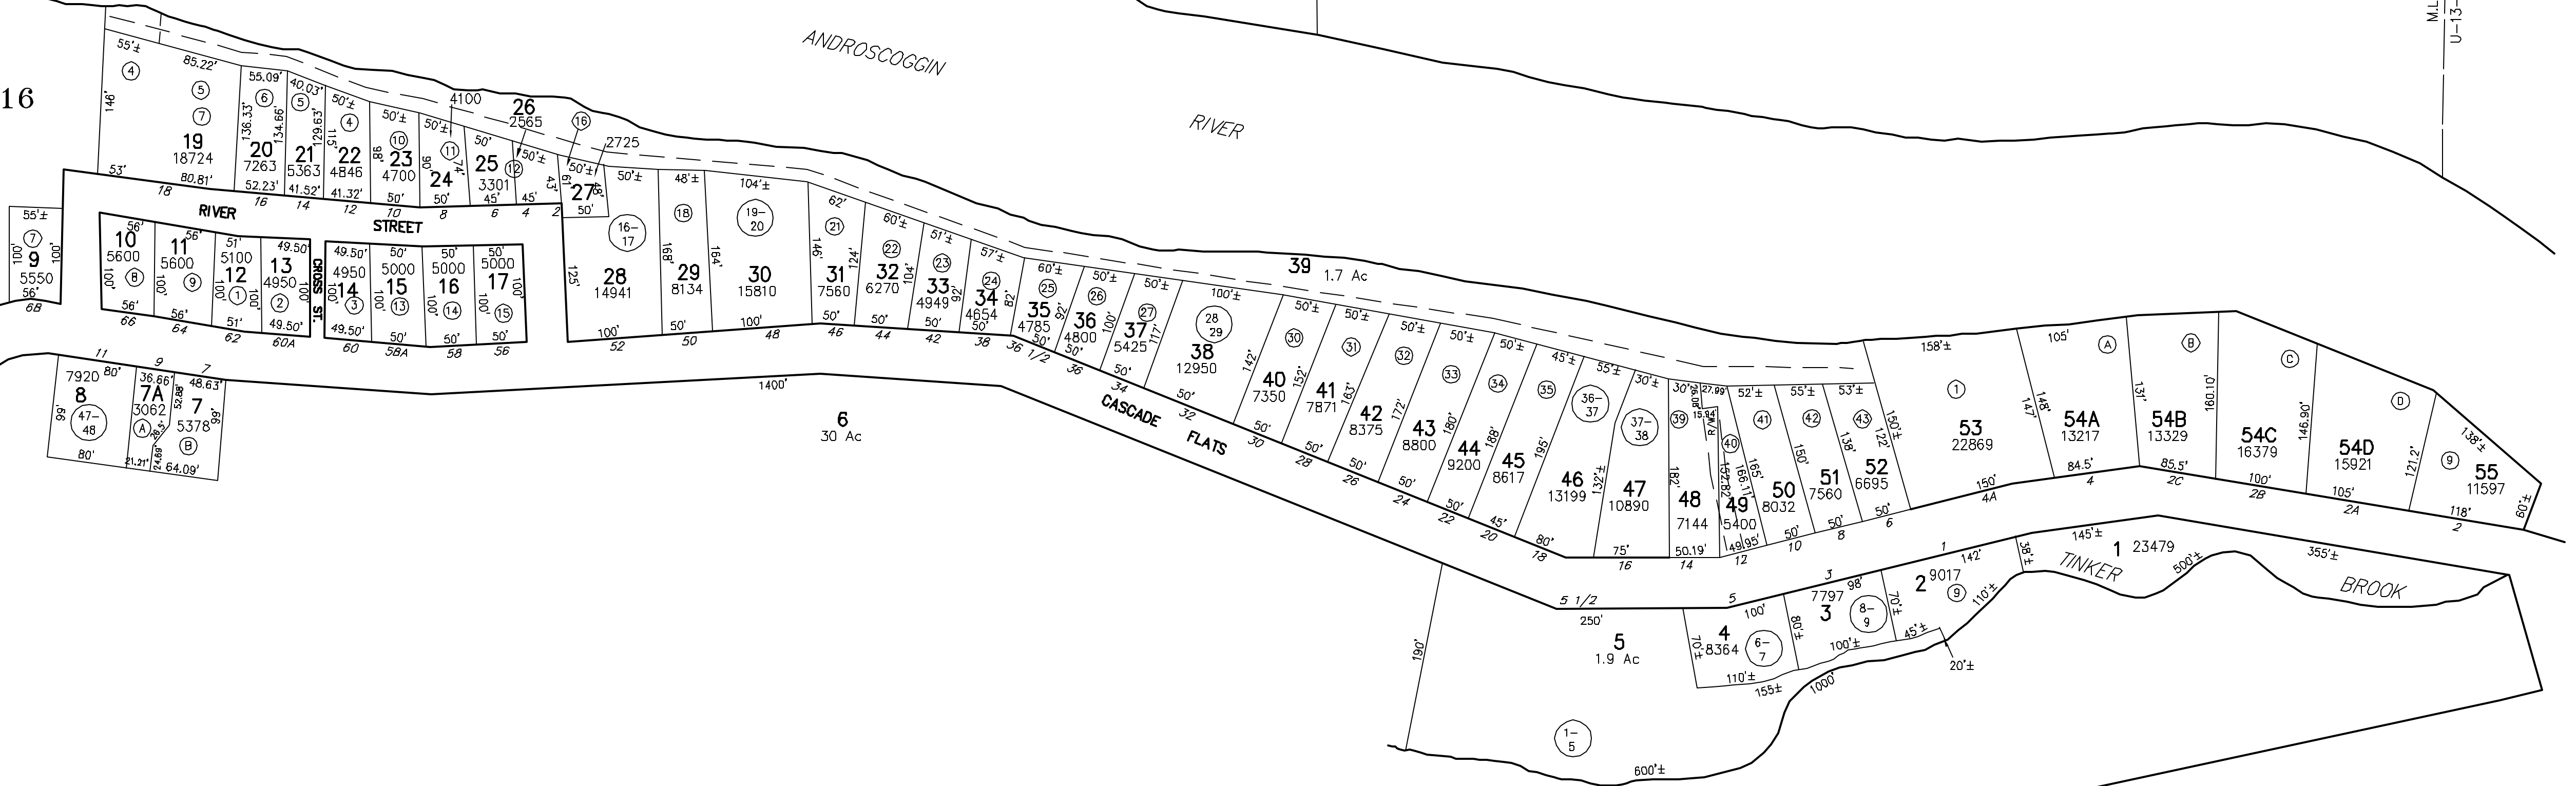

U-14

CENTER LINE OF SPUR TRACK
M.L.

ROUTE 16

St. Lawrence & Atlantic Railroad Company

R-8

NO PARCEL 18, 54

FOR ASSESSMENT PURPOSES ONLY
NOT FOR PROPERTY CONVEYANCES

PREPARED BY PHOTOGAMMETRIC METHODS BY
JOHN E. O'DONNELL & ASSOCIATES
AUBURN, MAINE
1974

LEGEND
ADJACENT SHEET NO.
COMMON OWNERSHIP
DEVELOPMENT LOT NO.
SCALED DIMENSION

R-1
OR
②
±

PROPERTY MAP
GORHAM
NEW HAMPSHIRE

DIGITIZED IN 1994 BY
CARTOGRAPHIC ASSOC. INC.
PROFESSIONAL CONSULTANTS
MUNICIPAL MAPPING - GIS - PUBLIC WORKS INFORMATION MANAGEMENT
11 PLEASANT STREET, LITTLETON, NEW HAMPSHIRE 03561
(603)444-6768 - 1(800)322-4540 - FAX (603)444-1366 WWW.CAI-INFO.COM

SCALE IN FEET
0 100 200

U-15