
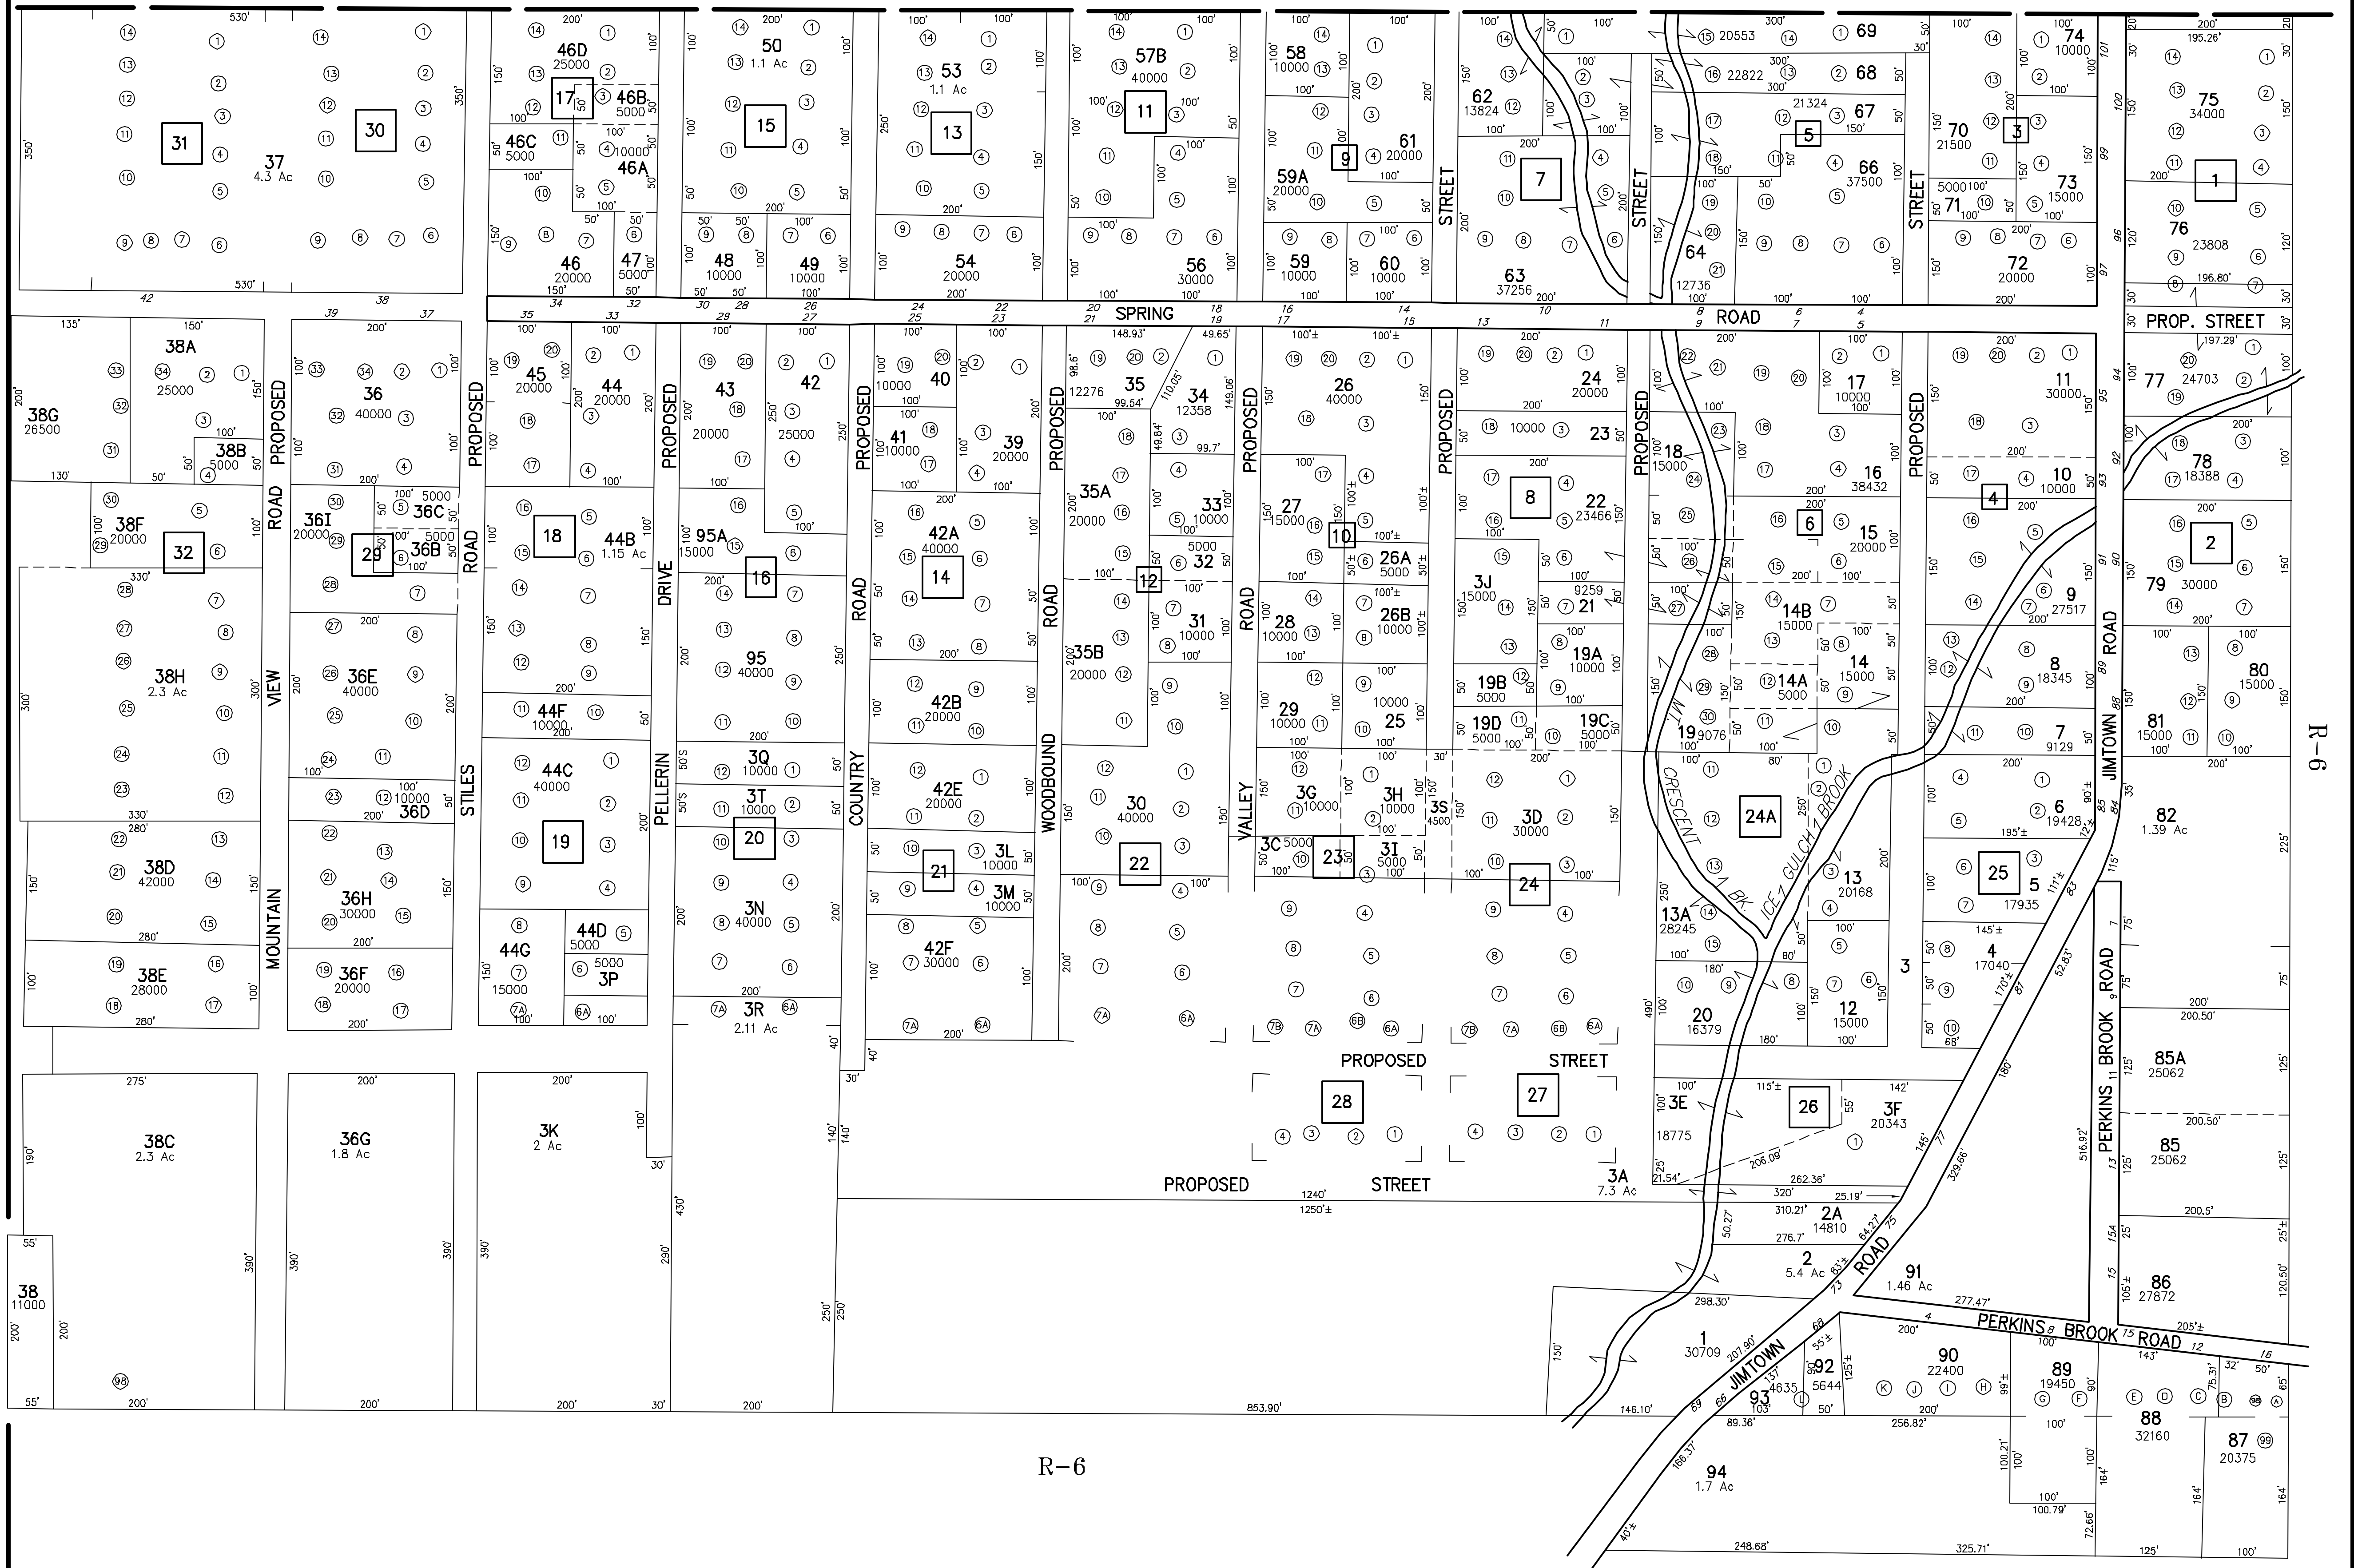


# RANDOLPH

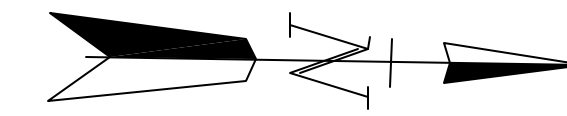

R-6

R-6

FOR ASSESSMENT PURPOSES ONLY  
NOT FOR PROPERTY CONVEYANCES

NO PARCEL 3B, 36A, 42C, 42D, 44E, 51, 52, 55, 57, 57A, 65, 83, 84

PREPARED BY PHOTOGAMMETRIC METHODS BY  
JOHN E. O'DONNELL & ASSOCIATES  
AUBURN, MAINE  
1974

**LEGEND**  
ADJACENT SHEET NO.  
COMMON OWNERSHIP  
DEVELOPMENT LOT NO.  
SCALED DIMENSION

R-1  
OR  
②  
±

PROPERTY MAP  
**GORHAM**  
NEW HAMPSHIRE

DIGITIZED IN 1994 BY  
**CARTOGRAPHIC ASSOC. INC.**  
PROFESSIONAL CONSULTANTS  
MUNICIPAL MAPPING - GIS - PUBLIC WORKS INFORMATION MANAGEMENT  
11 PLEASANT STREET, LITTLETON, NEW HAMPSHIRE 03561  
(603)444-6768 - (1800)322-4540 - FAX (603)444-1366 WWW.CAI-INFO.COM

SCALE IN FEET  
0 100 200

U-24