


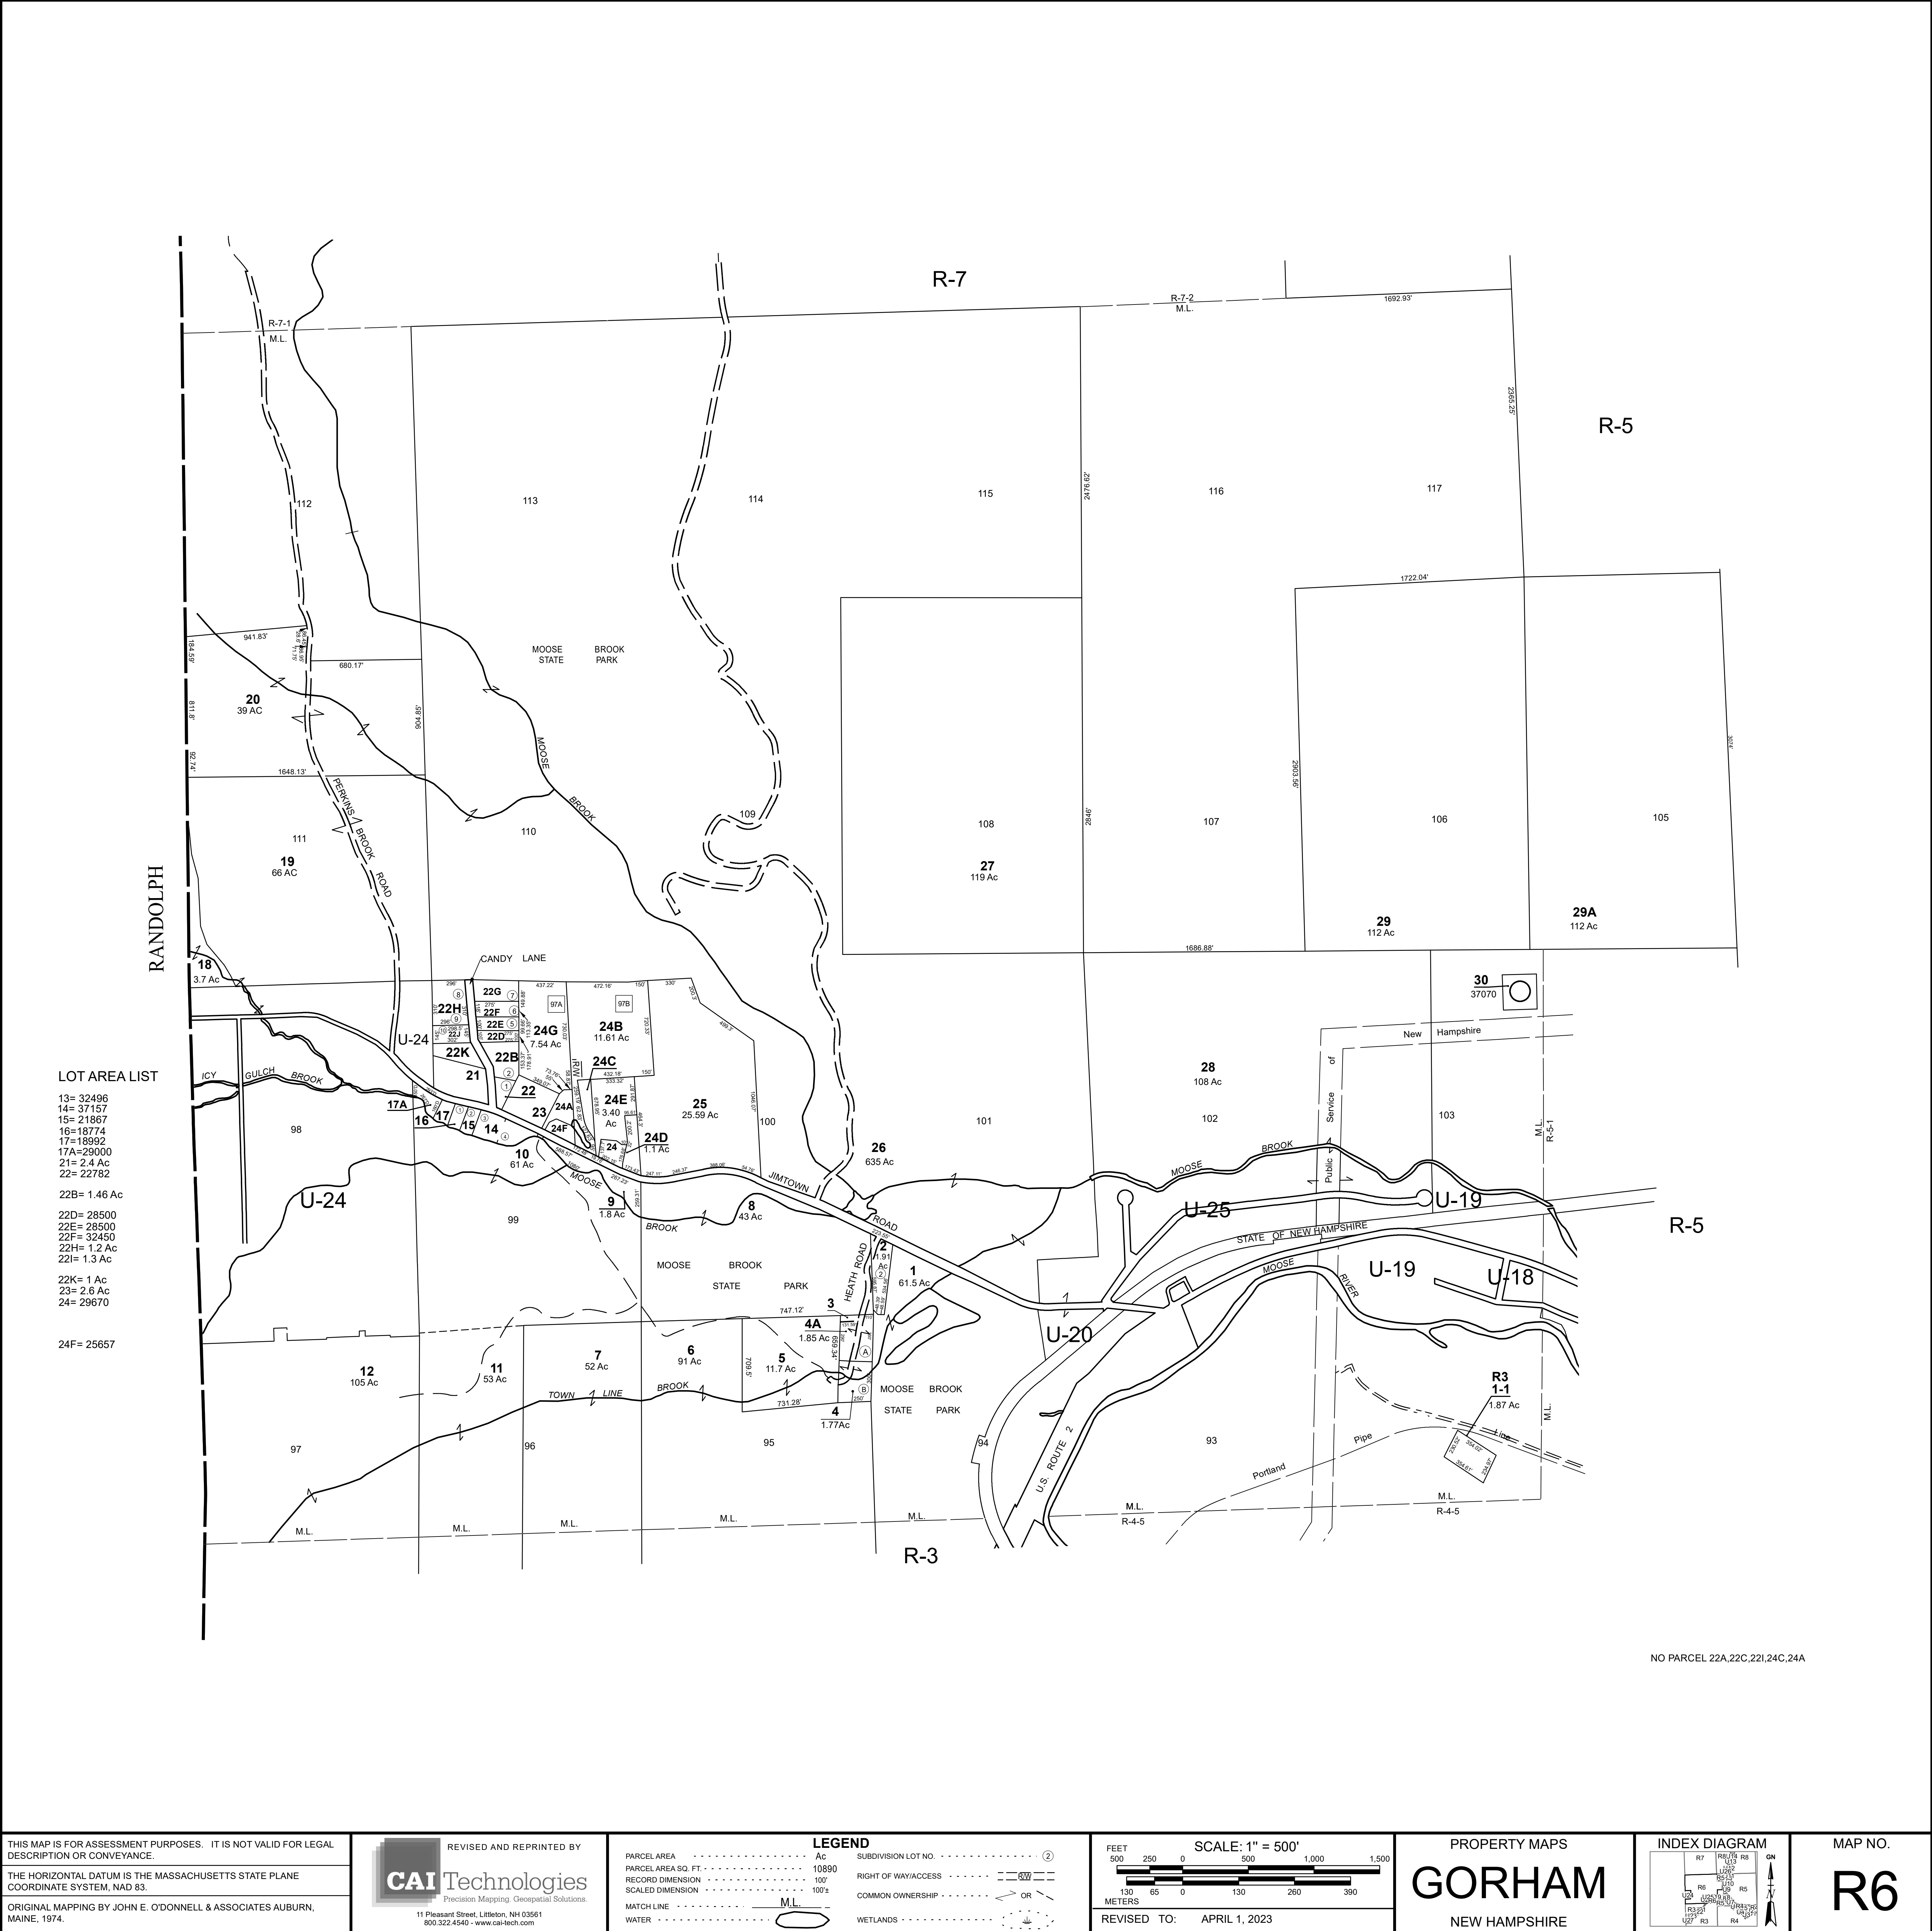

LOT AREA LIST

- 13= 32496
- 14= 37157
- 15= 21867
- 16=18774
- 17=18992
- 17A=29000
- 21= 2.4 Ac
- 22= 22782
- 22B= 1.46 Ac
- 22D= 28500
- 22E= 28500
- 22F= 32450
- 22H= 1.2 Ac
- 22I= 1.3 Ac
- 22K= 1 Ac
- 23= 2.6 Ac
- 24= 29670
- 24F= 25657

THIS MAP IS FOR ASSESSMENT PURPOSES. IT IS NOT VALID FOR LEGAL DESCRIPTION OR CONVEYANCE.

THE HORIZONTAL DATUM IS THE MASSACHUSETTS STATE PLANE COORDINATE SYSTEM, NAD 83.

ORIGINAL MAPPING BY JOHN E. O'DONNELL & ASSOCIATES AUBURN, MAINE, 1974.

REVISED AND REPRINTED BY

Precision Mapping. Geospatial Solutions

11 Pleasant Street, Littleton, NH 03561

800.322.4540 - www.cai-tech.com

LEGEND	
PARCEL AREA	----- ②
PARCEL AREA SQ. FT.	10890
RECORD DIMENSION	100'
SCALED DIMENSION	100±
MATCH LINE	----- M.L. -----
WATER	-----
SUBDIVISION LOT NO.	----- ②
RIGHT OF WAY/ACCESS	----- 60' -----
COMMON OWNERSHIP	----- OR -----
WETLANDS	-----

FEET

500 250 0 500 1,000 1,500

METERS

130 65 0 130 260 390

SCALE: 1" = 500'

REVISED TO: APRIL 1, 2023

PROPERTY MAPS

GORHAM

NEW HAMPSHIRE

INDEX DIAGRAM

MAP NO.

R6

NO PARCEL 22A,22C,22I,24C,24A