


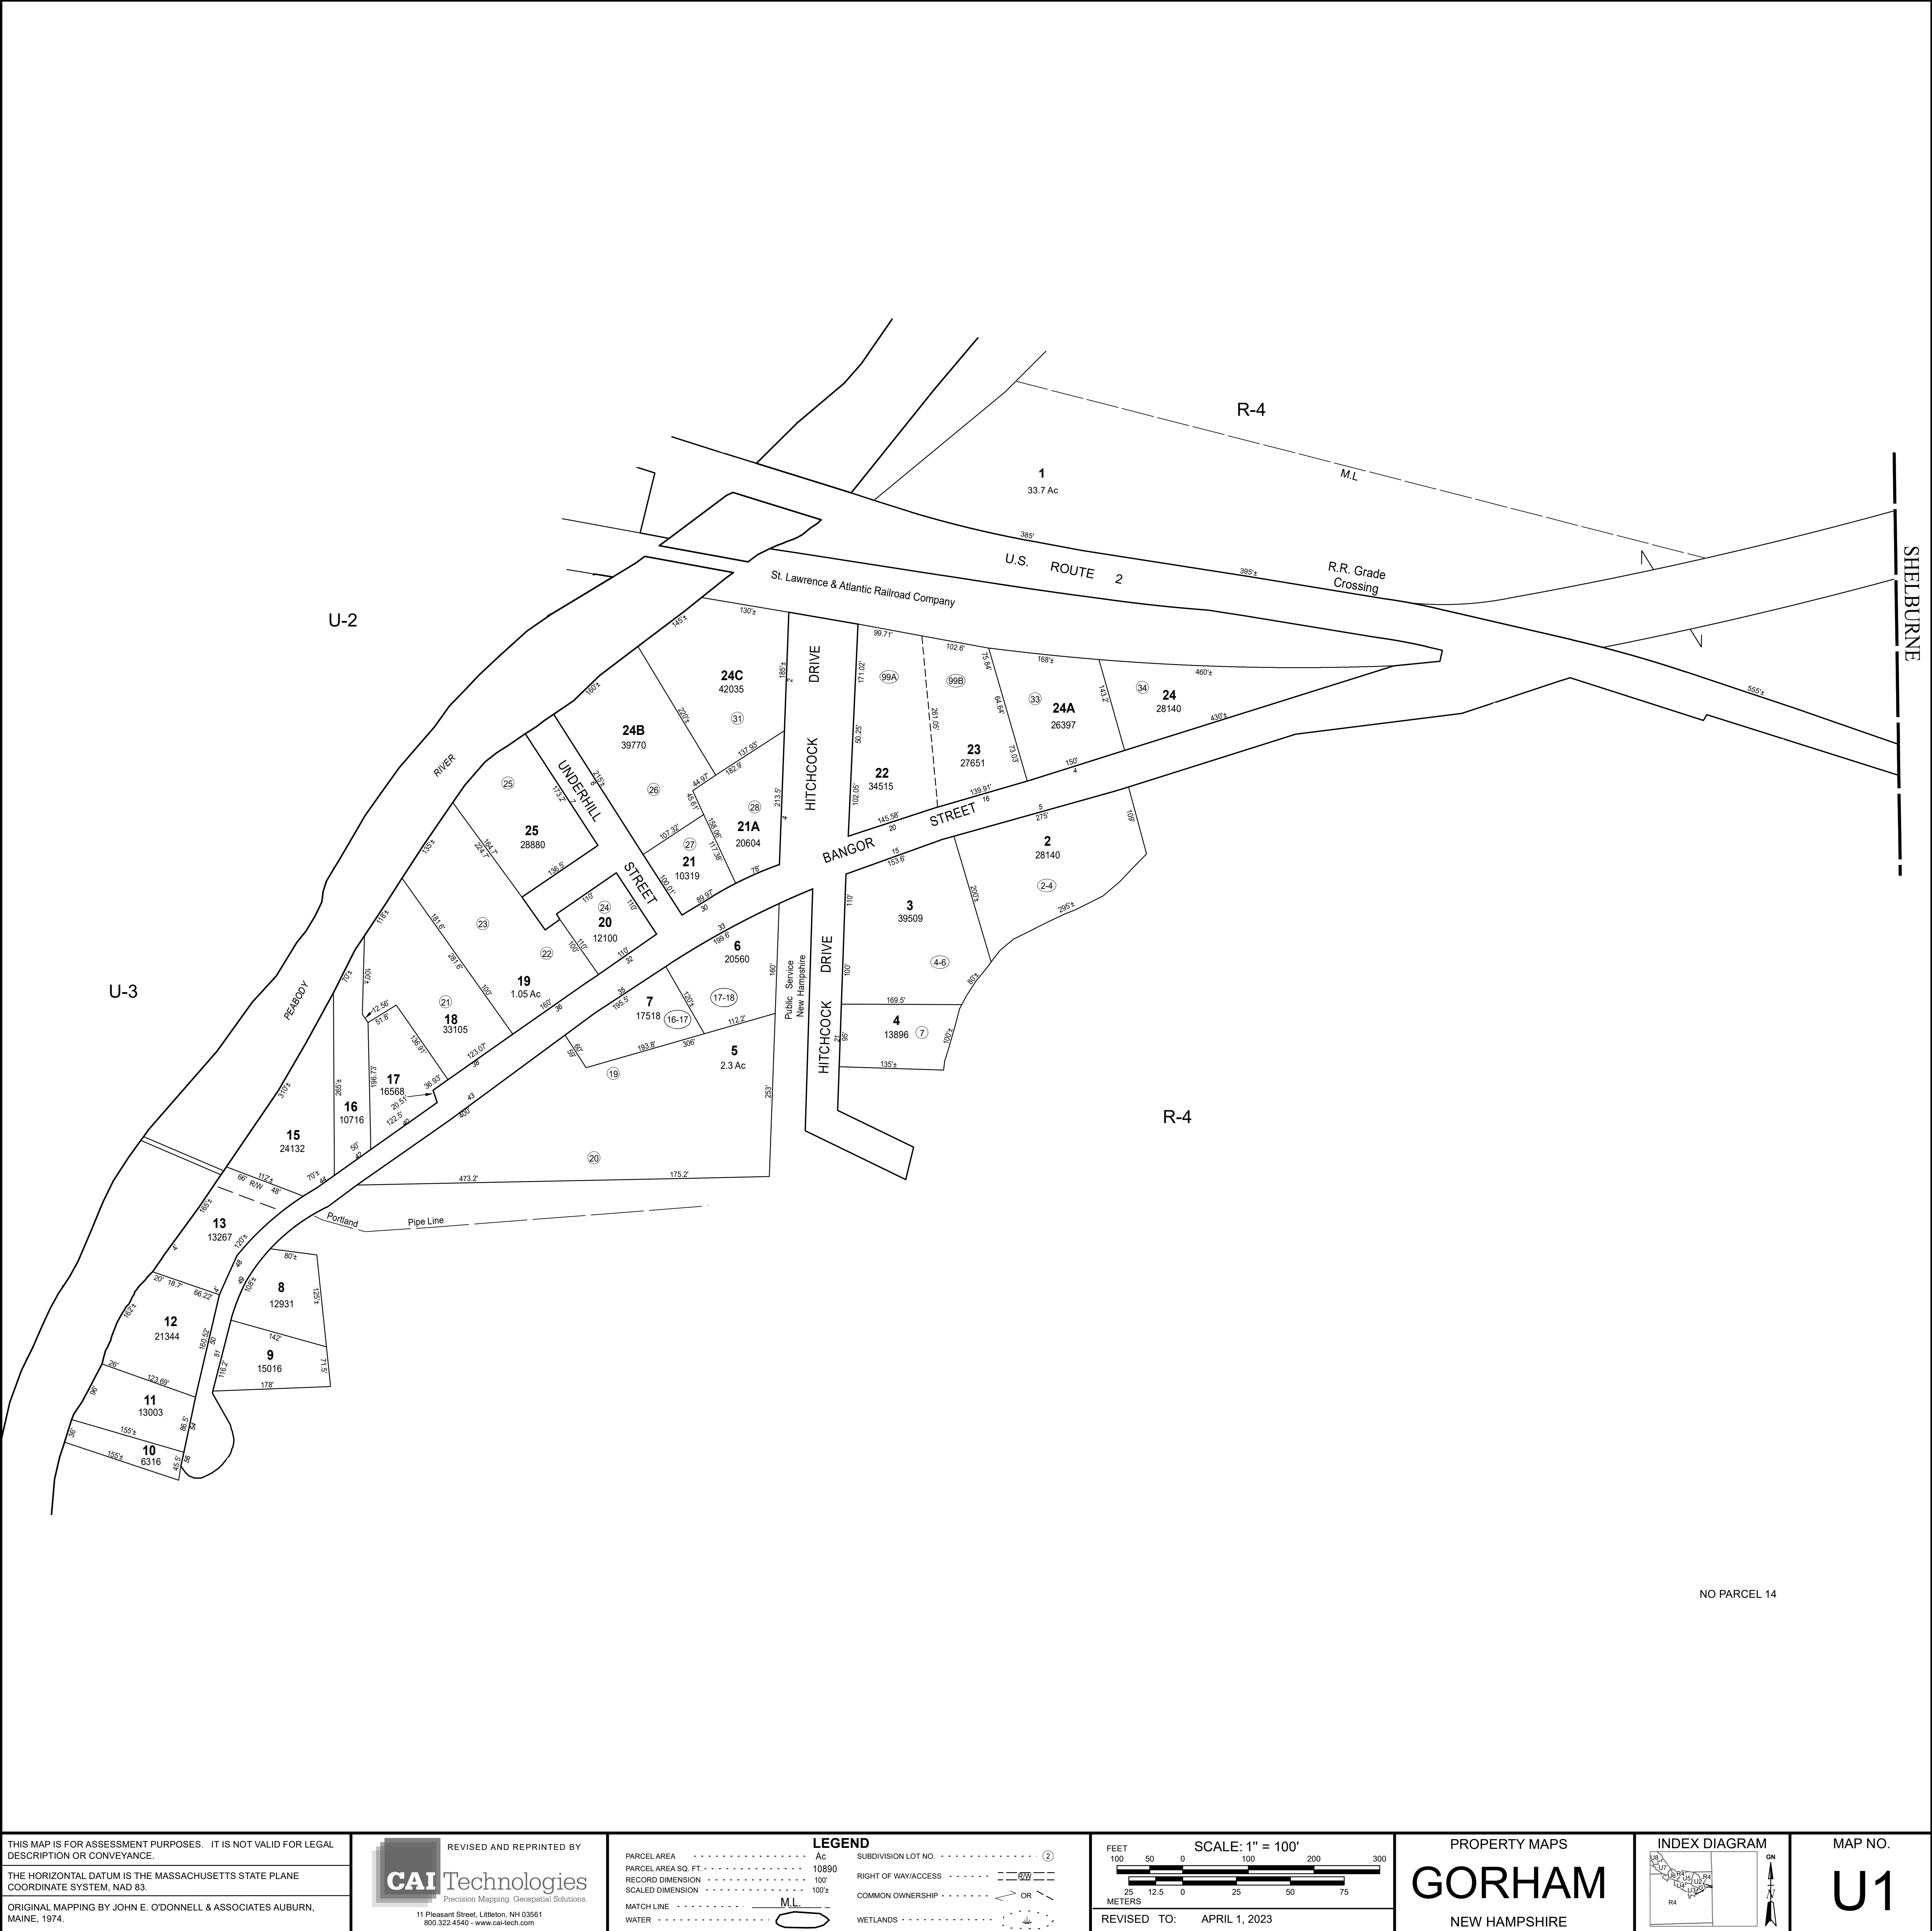

THIS MAP IS FOR ASSESSMENT PURPOSES. IT IS NOT VALID FOR LEGAL DESCRIPTION OR CONVEYANCE.

THE HORIZONTAL DATUM IS THE MASSACHUSETTS STATE PLANE COORDINATE SYSTEM, NAD 83.

ORIGINAL MAPPING BY JOHN E. O'DONNELL & ASSOCIATES AUBURN, MAINE, 1974.

REVISED AND REPRINTED BY

CAI

Technologies

Precision Mapping. Geospatial Solutions.

11 Pleasant Street, Littleton, NH 03561
800.322.4540 - www.cai-tech.com

LEGEND		
PARCEL AREA	Ac	SUBDIVISION LOT NO. ②
PARCEL AREA SQ. FT.	10890	RIGHT OF WAY/ACCESS
RECORD DIMENSION	100'	COMMON OWNERSHIP
SCALED DIMENSION	100±	MATCH LINE
WATER	ML	WETLANDS

FEET

100 50 0 100 200 300

METERS

25 12.5 0 25 50 75

SCALE: 1" = 100'

REVISED TO: APRIL 1, 2023

PROPERTY MAPS

GORHAM

NEW HAMPSHIRE

INDEX DIAGRAM

MAP NO.

U1