


R-8

R-8

U-12

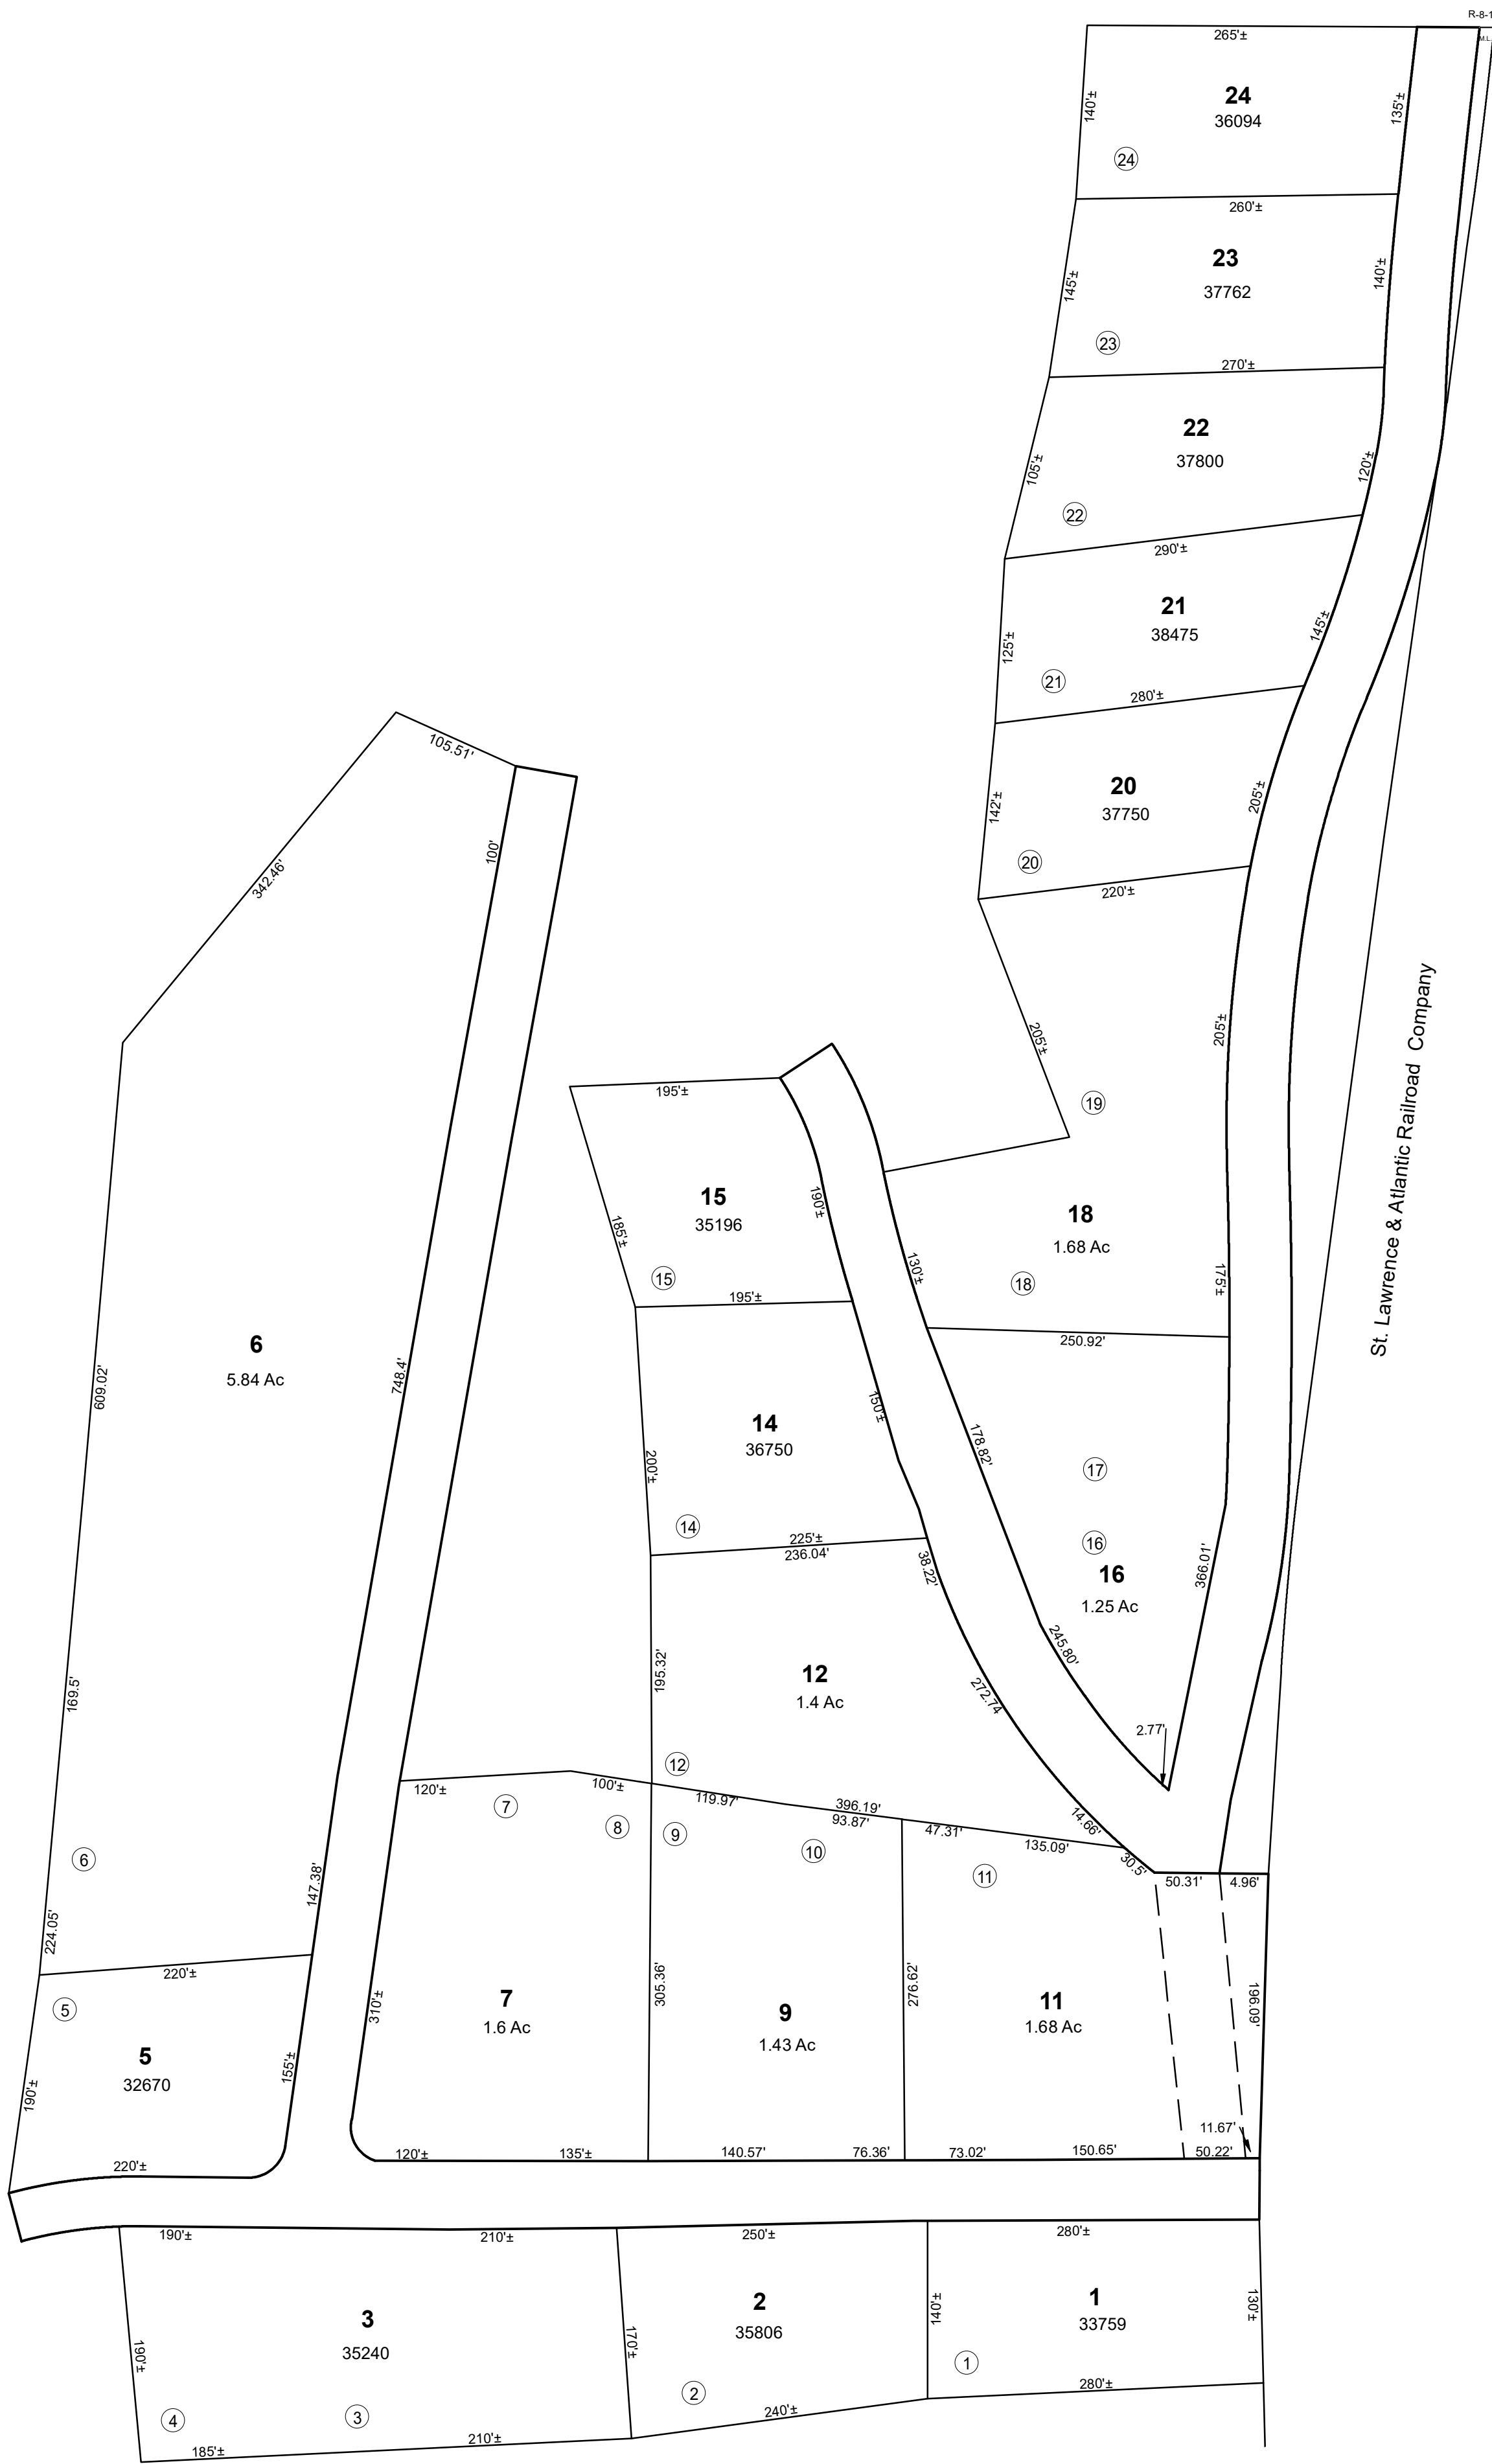

R-5

NO PARCEL 4,8,10,13,17,19

THIS MAP IS FOR ASSESSMENT PURPOSES. IT IS NOT VALID FOR LEGAL DESCRIPTION OR CONVEYANCE.

THE HORIZONTAL DATUM IS THE MASSACHUSETTS STATE PLANE COORDINATE SYSTEM, NAD 83.

ORIGINAL MAPPING BY JOHN E. O'DONNELL & ASSOCIATES AUBURN, MAINE, 1974.

REVIS

ED AND REPRINTED BY

CAI

Technologies

Precision Mapping. Geospatial Solutions.

11 Pleasant Street, Littleton, NH 03561

800.322.4540 - www.cai-tech.com

LEGEND	
PARCEL AREA	Ac
PARCEL AREA SQ. FT.	10890
RECORD DIMENSION	100'
SCALED DIMENSION	100'
MATCH LINE	ML
WATER	
SUBDIVISION LOT NO.	②
RIGHT OF WAY/ACCESS	60'
COMMON OWNERSHIP	OR
WETLANDS	

FEET

100 50 0 100 200 300

METERS

25 12.5 0 25 50 75


SCALE: 1" = 100'

REVISED TO: APRIL 1, 2023

PROPERTY MAPS

GORHAM

NEW HAMPSHIRE

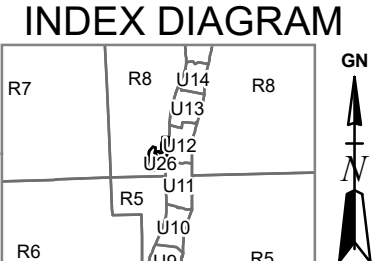

MAP NO.

U26