


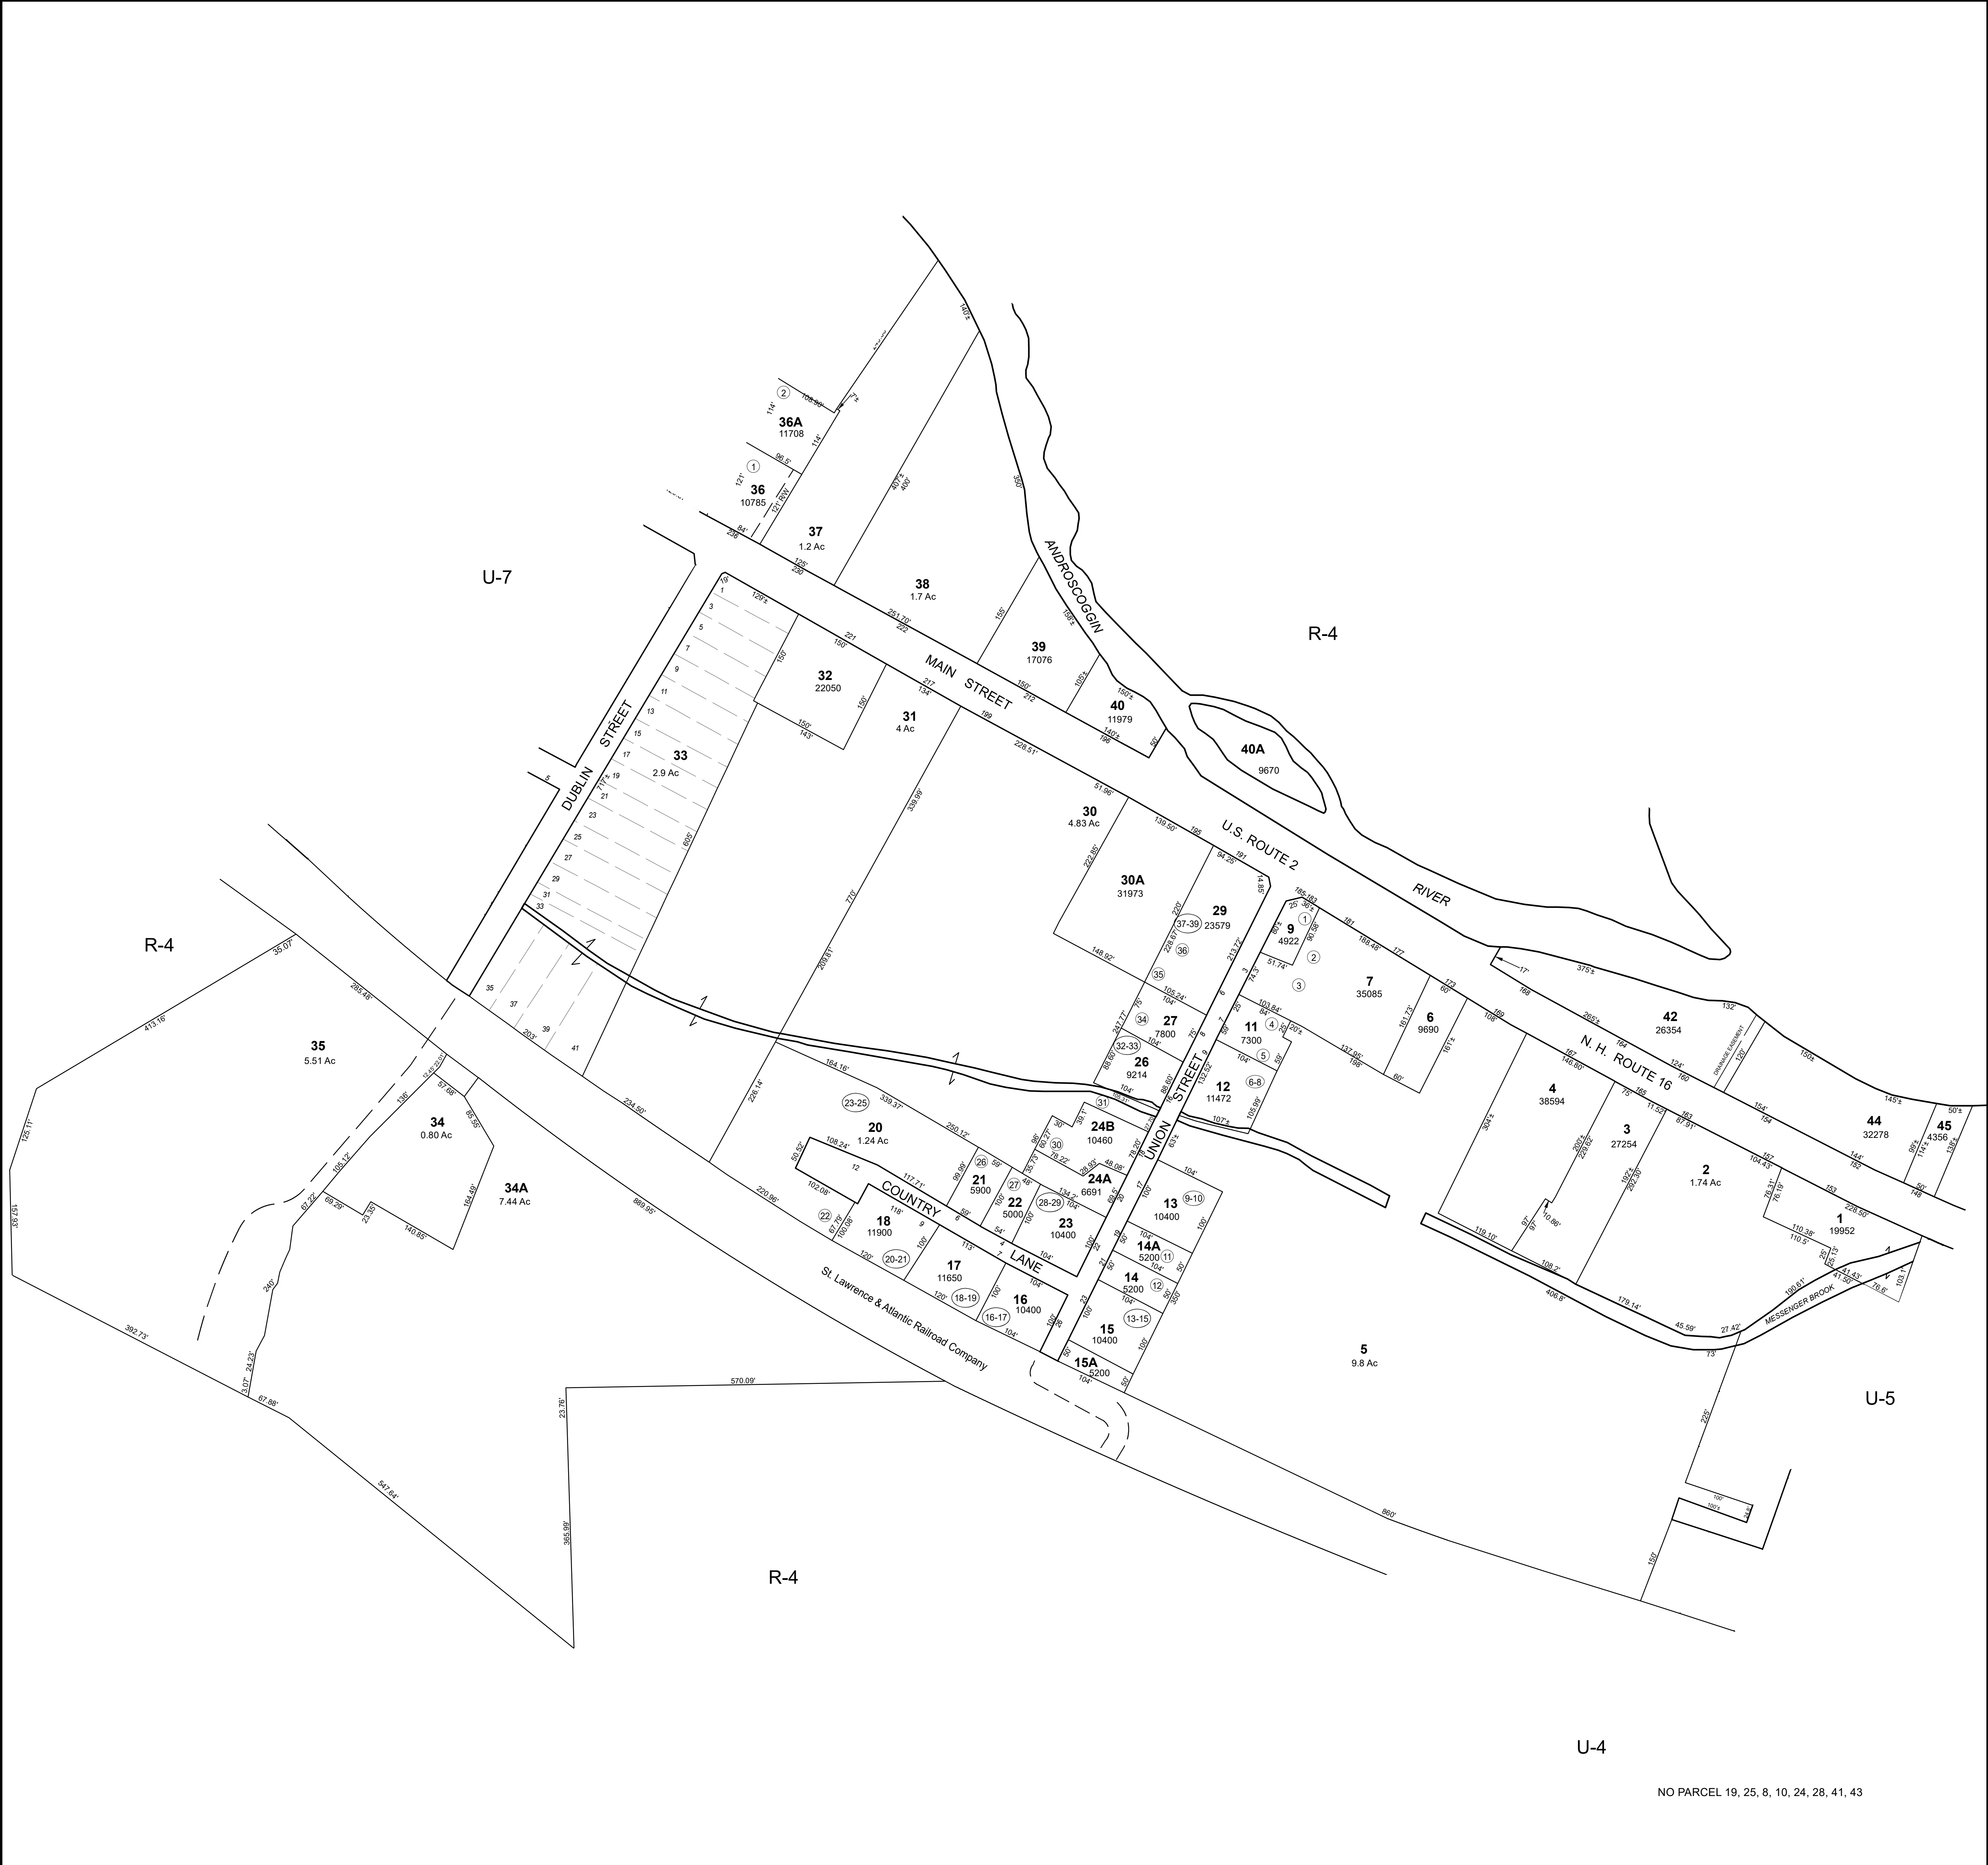

THIS MAP IS FOR ASSESSMENT PURPOSES. IT IS NOT VALID FOR LEGAL DESCRIPTION OR CONVEYANCE.

THE HORIZONTAL DATUM IS THE MASSACHUSETTS STATE PLANE COORDINATE SYSTEM, NAD 83.

ORIGINAL MAPPING BY JOHN E. O'DONNELL & ASSOCIATES AUBURN, MAINE, 1974.



REVISÉ ET REIMPRIMÉ PAR
CAI Technologies
Precision Mapping. Geospatial Solutions.

11 Pleasant Street, Littleton, NH 03561
800.322.4540 - www.cai-tech.com

LEGEND

PARCEL AREA - - - - - Ac

PARCEL AREA SQ. FT. - - - - - 10890

RECORD DIMENSION - - - - - 100'

SCALED DIMENSION - - - - - 100%

MATCH LINE - - - - - ML

WATER - - - - -

SUBDIVISION LOT NO. - - - - - ②

RIGHT OF WAY/ACCESS - - - - -

COMMON OWNERSHIP - - - - - OR

WETLANDS - - - - -

FEET

100 50 0 100 200 300

METERS

25 12.5 0 25 50 75

SCALE: 1" = 100'


REVISED TO: APRIL 1, 2023

PROPERTY MAPS

GORHAM

NEW HAMPSHIRE

INDEX DIAGRAM

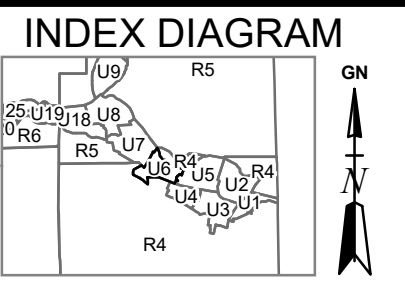

MAP NO.

U6

NO PARCEL 19, 25, 8, 10, 24, 28, 41, 43